
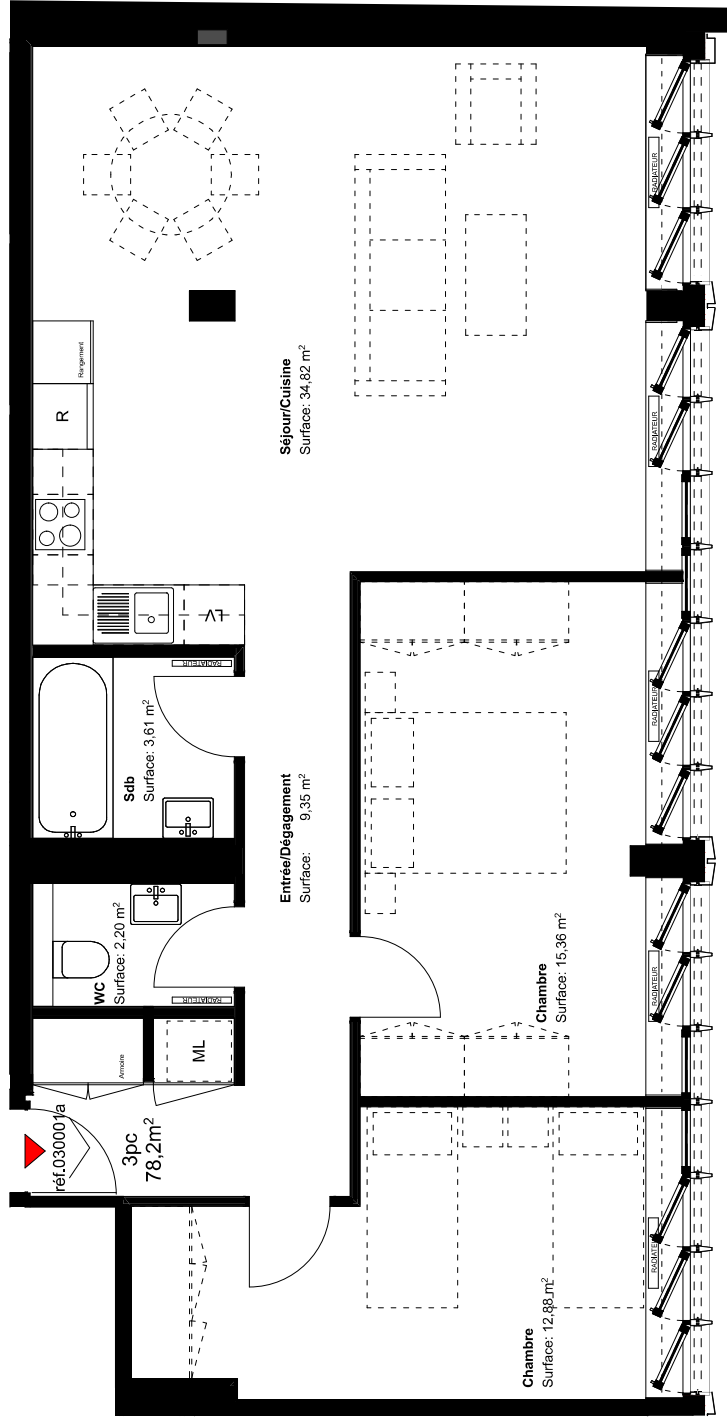


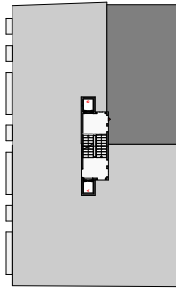

NAL 702 - REF. 030001a
TOTAL SN LOGEMENT: 78,2m²

36.17 | RENOVATION AV. VILLAMONT 19, LAUSANNE
5.52 | EXECUTION

plan	AR 52 P 03 205.11	échelle	1:50, 1:500
date	19.08.2021	modif.	03.08.2022
		dessin	MS

3ème étage - NAL 702 - Réf. 030001a
artgtech sa architectes | Boulevard de Grancy, 49 | 1006 Lausanne | 021 310 68 20



artgtech

1 2,5